
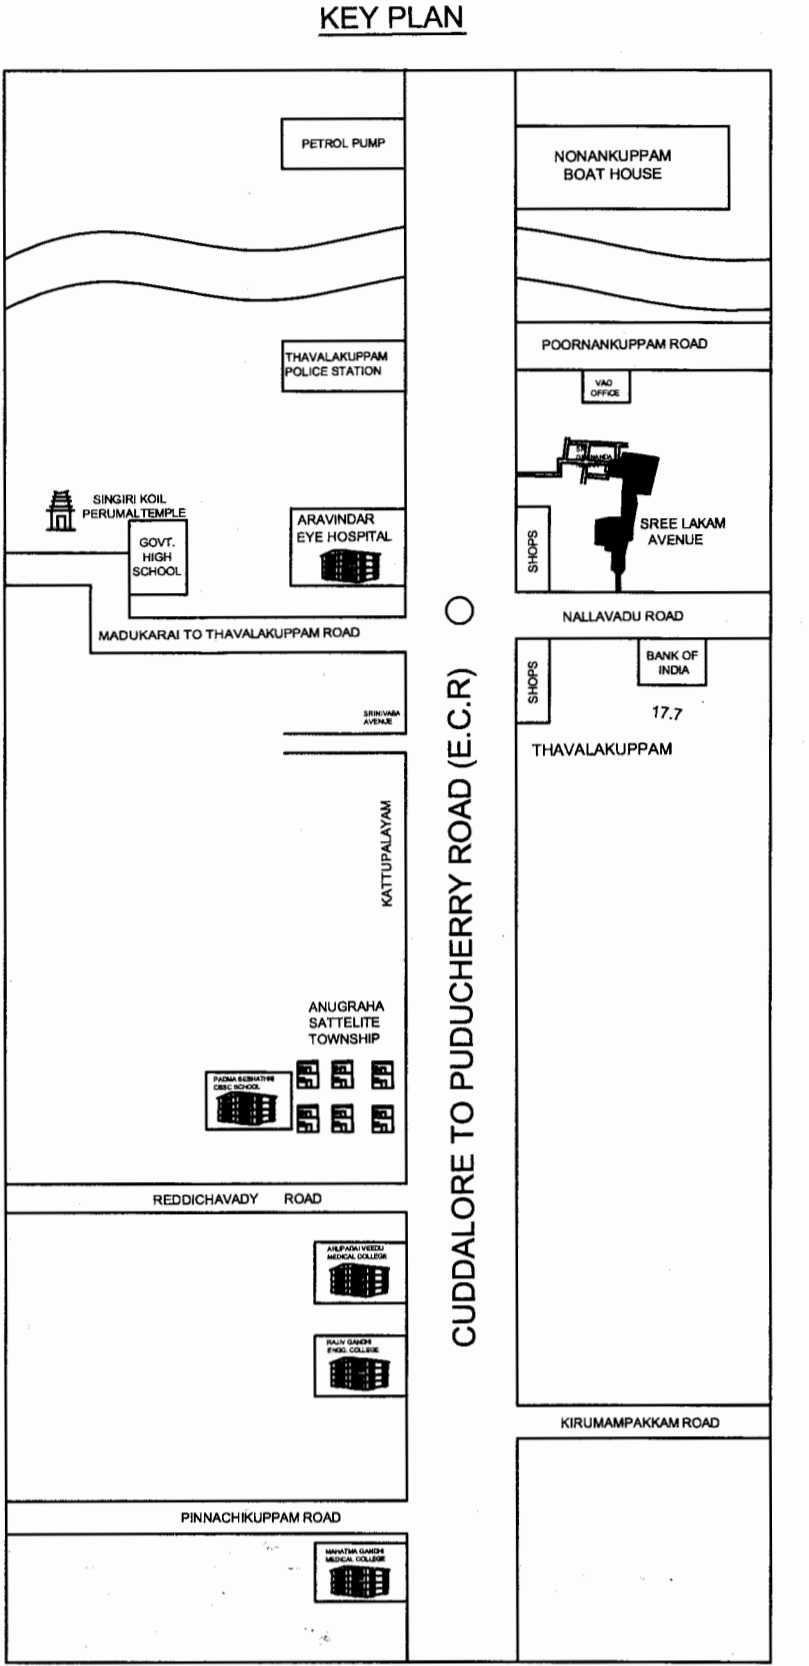


# SREE LAKAM AVENUE

LAYOUT SITE AT R.S.NO: 75/2A/2, 75/2A/3, 75/2A/4, 75/3Apt, 75/3B, 75/3C, 78/3, 78/6 & 79/7 OF THAVALAKUPPAM REVENUE VILLAGE, PUDUCHERRY TALUK, PUDUCHERRY

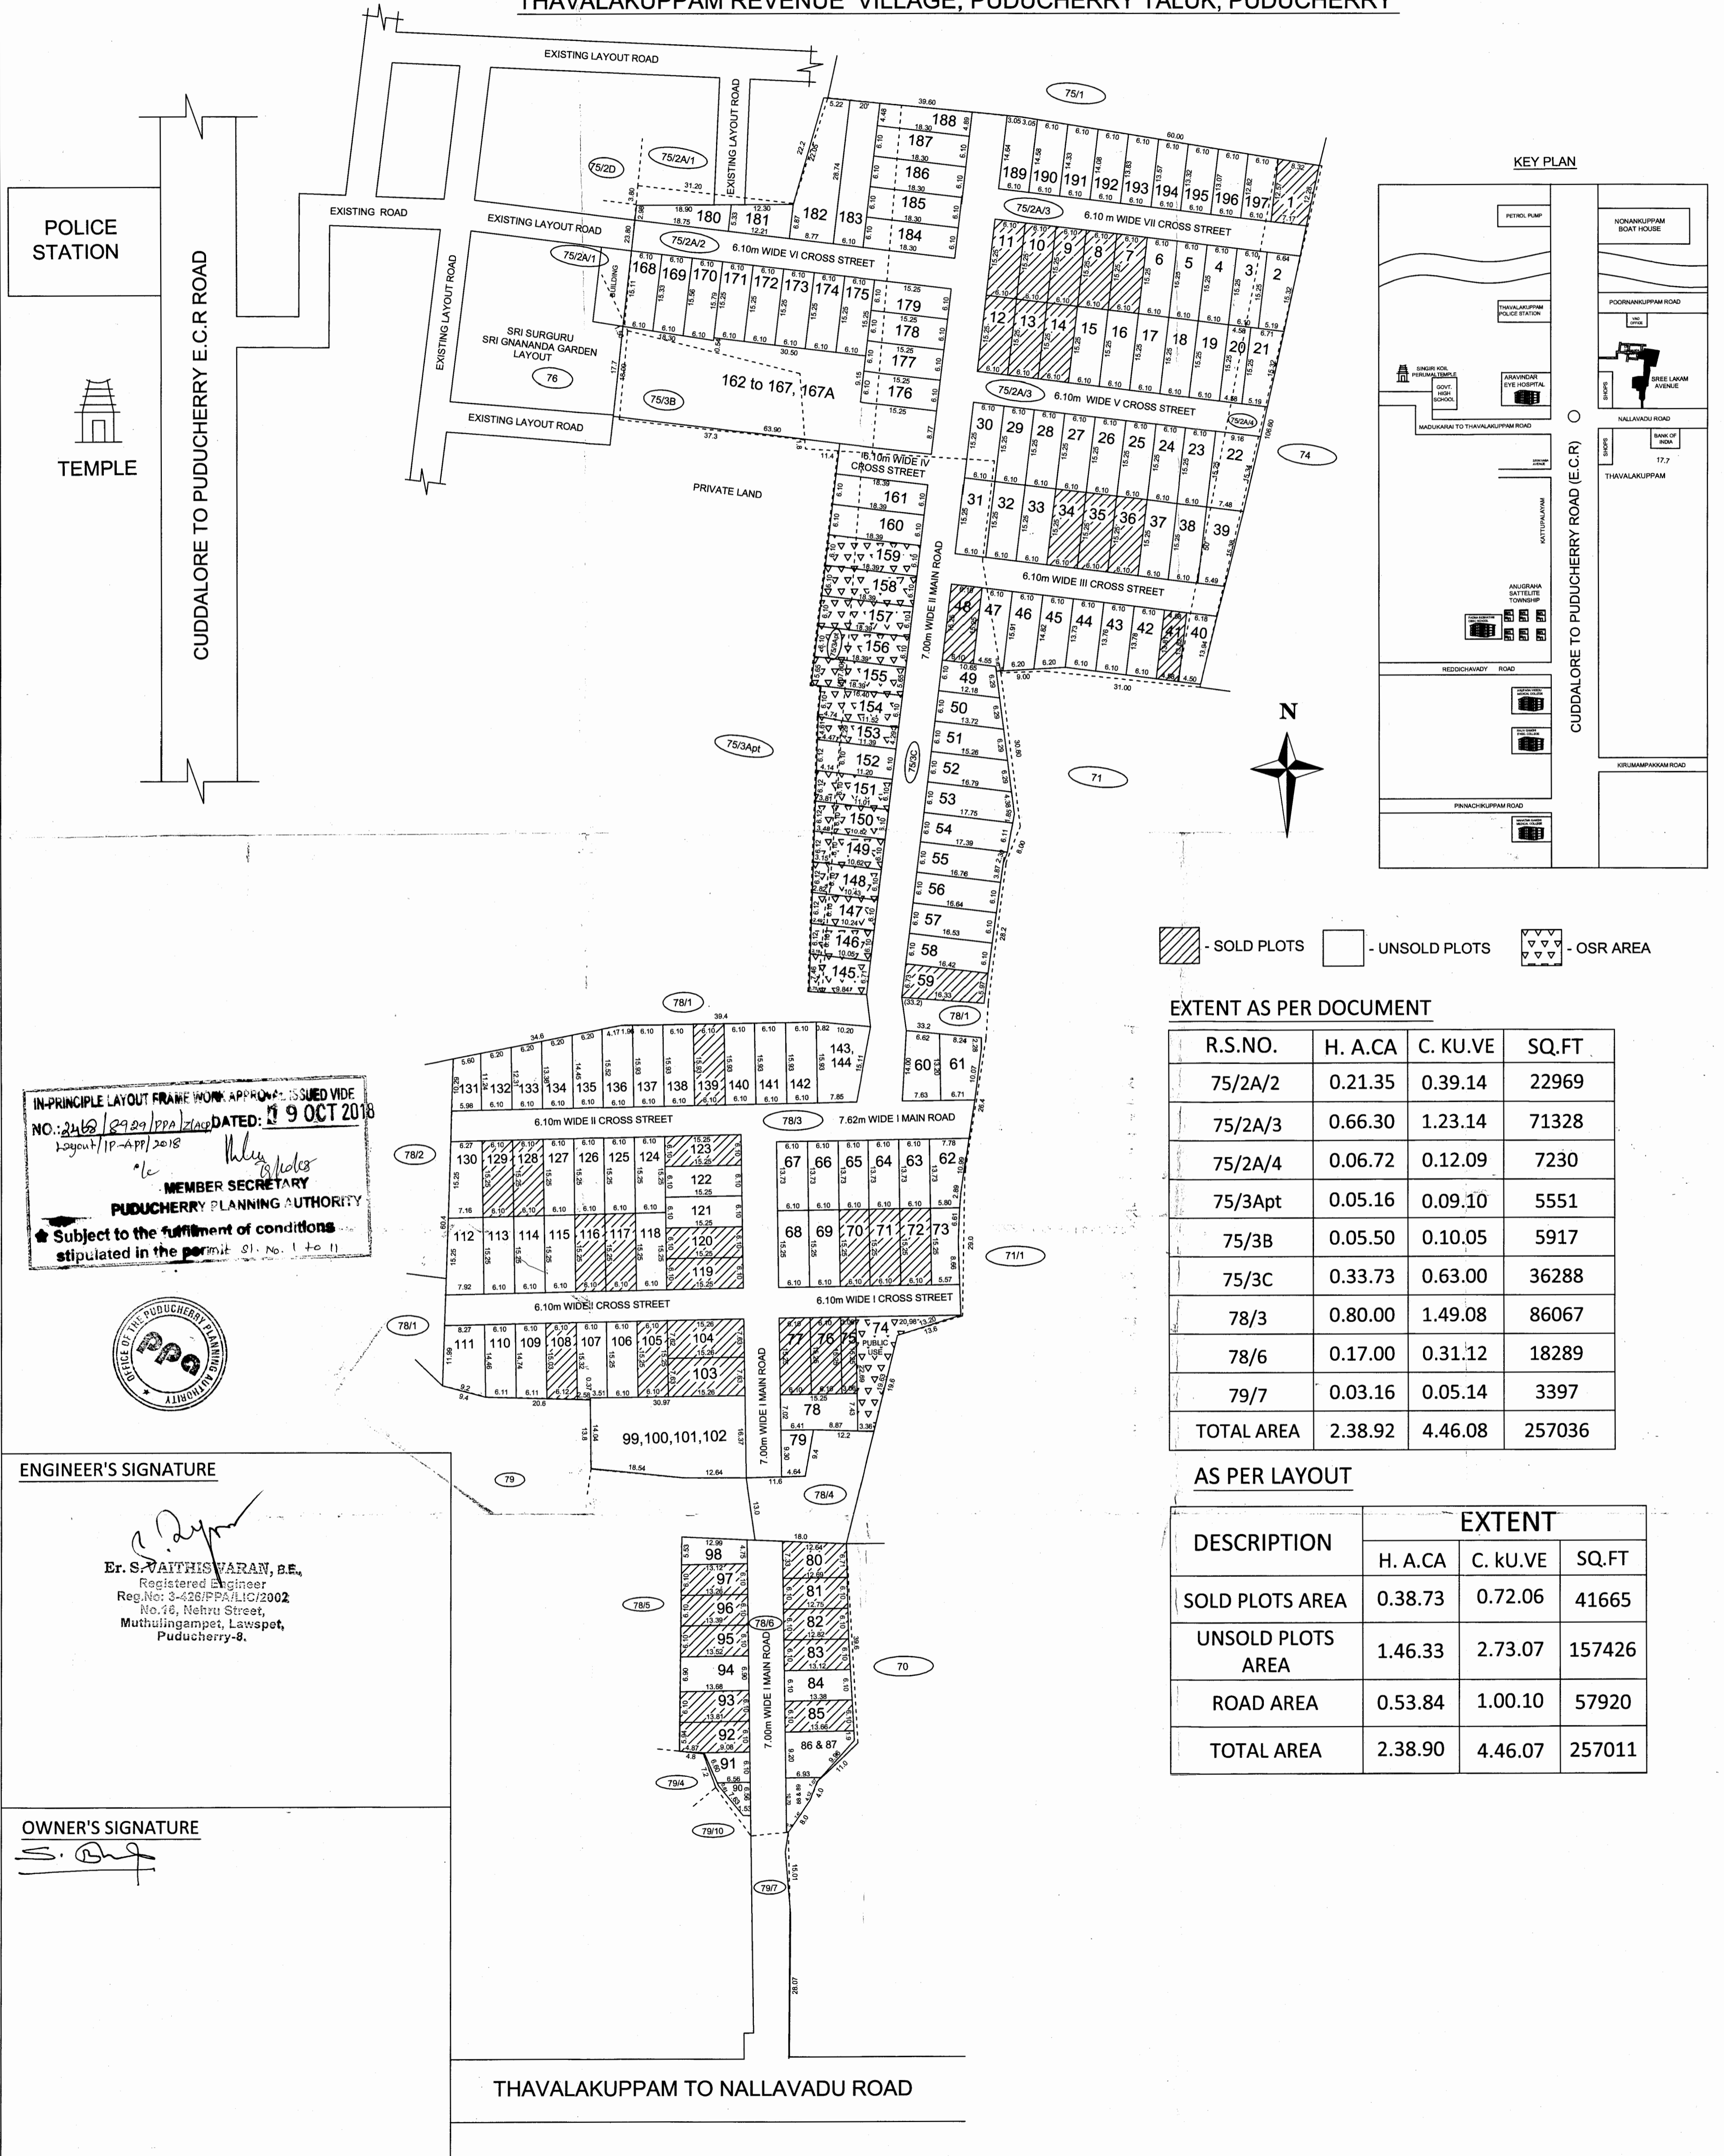

- SOLD PLOTS   
 - UNSOLD PLOTS   
 - OSR AREA

**EXTENT AS PER DOCUMENT**

R.S.NO.	H. A.CA	C. KU.VE	SQ.FT
75/2A/2	0.21.35	0.39.14	22969
75/2A/3	0.66.30	1.23.14	71328
75/2A/4	0.06.72	0.12.09	7230
75/3Apt	0.05.16	0.09.10	5551
75/3B	0.05.50	0.10.05	5917
75/3C	0.33.73	0.63.00	36288
78/3	0.80.00	1.49.08	86067
78/6	0.17.00	0.31.12	18289
79/7	0.03.16	0.05.14	3397
<b>TOTAL AREA</b>	<b>2.38.92</b>	<b>4.46.08</b>	<b>257036</b>

**AS PER LAYOUT**

DESCRIPTION	EXTENT		
	H. A.CA	C. KU.VE	SQ.FT
SOLD PLOTS AREA	0.38.73	0.72.06	41665
UNSOLD PLOTS AREA	1.46.33	2.73.07	157426
ROAD AREA	0.53.84	1.00.10	57920
<b>TOTAL AREA</b>	<b>2.38.90</b>	<b>4.46.07</b>	<b>257011</b>

IN-PRINCIPLE LAYOUT FRAME WORK APPROVAL ISSUED VIDE  
 NO.: 2462/2929/PPA/21/10/2018 DATED: 19 OCT 2018  
 Layout/PP-APP/2018  
 MEMBER SECRETARY  
 PUDUCHERRY PLANNING AUTHORITY  
 Subject to the fulfillment of conditions stipulated in the permit Sl. No. 1 to 11



ENGINEER'S SIGNATURE

**Er. S. V. V. VARAN, B.E.**  
 Registered Engineer  
 Reg. No: 3-426/PPA/LIC/2002  
 No. 18, Nehru Street,  
 Muthulingampet, Lawspet,  
 Puducherry-8.

OWNER'S SIGNATURE

THAVALAKUPPAM TO NALLAVADU ROAD